


SCHEMATIC DESIGN PRESENTATION | **Yuma County Main Library**

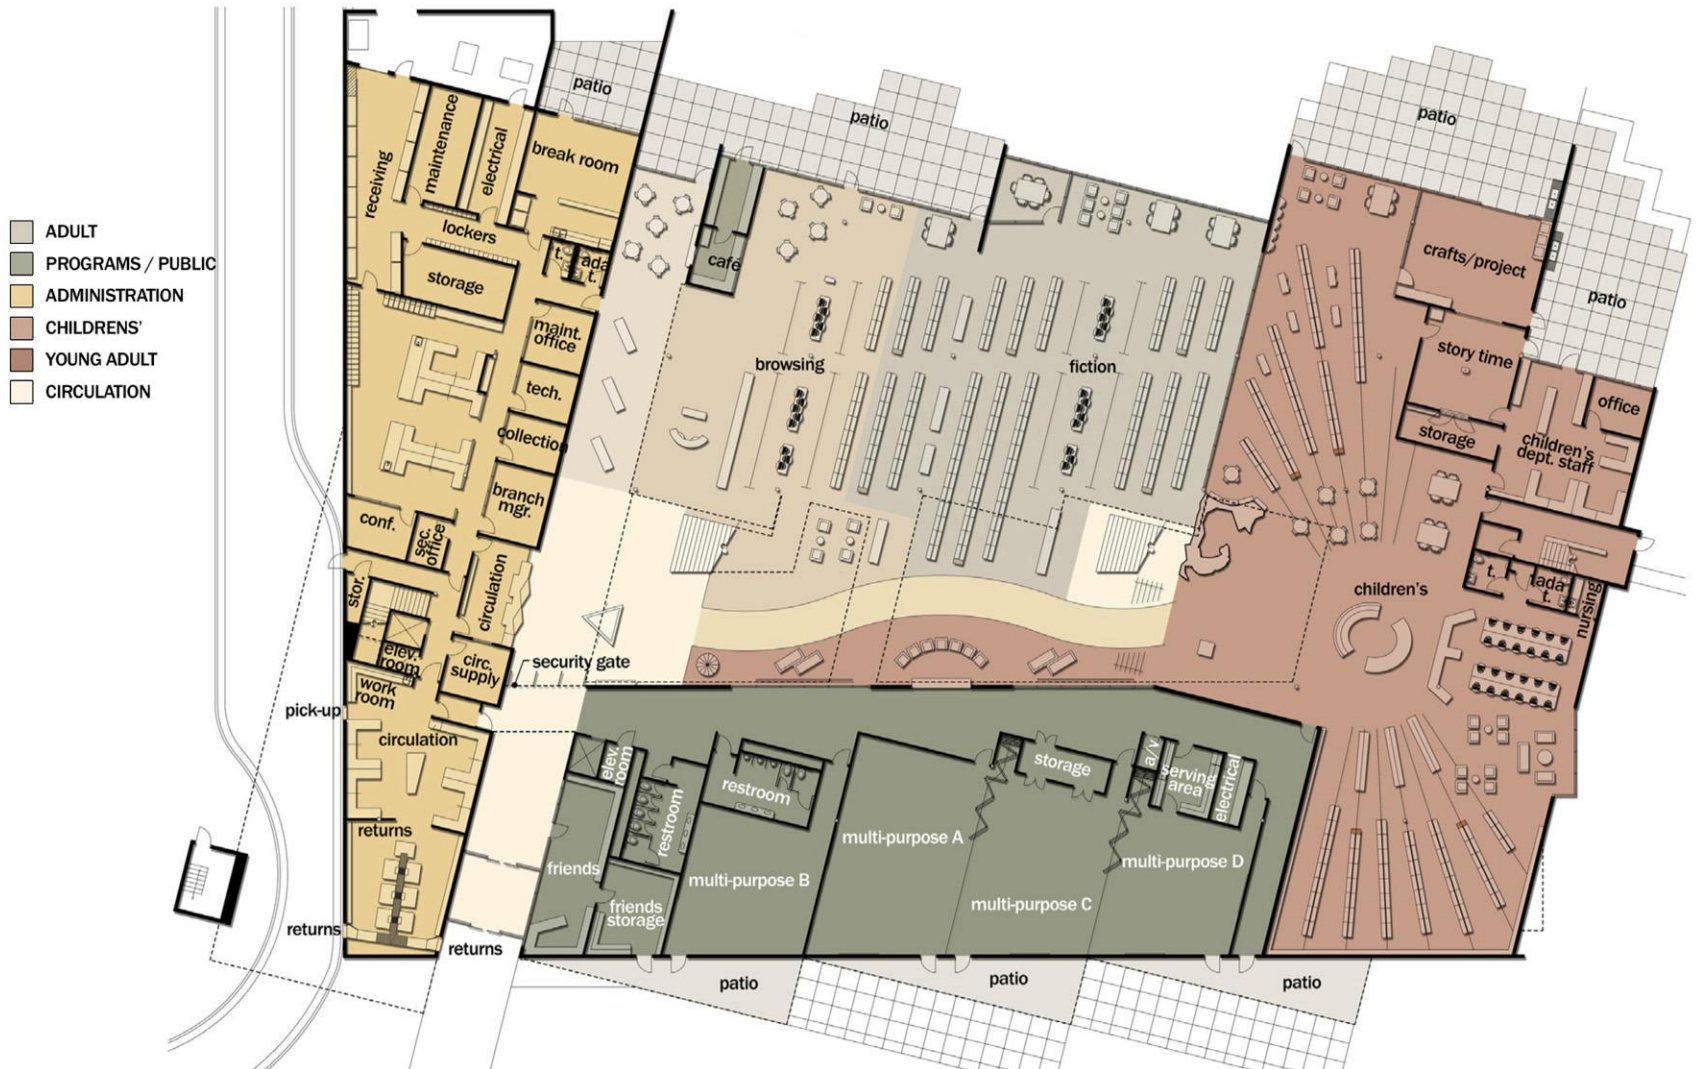

**main level plan**